




GE Silicones

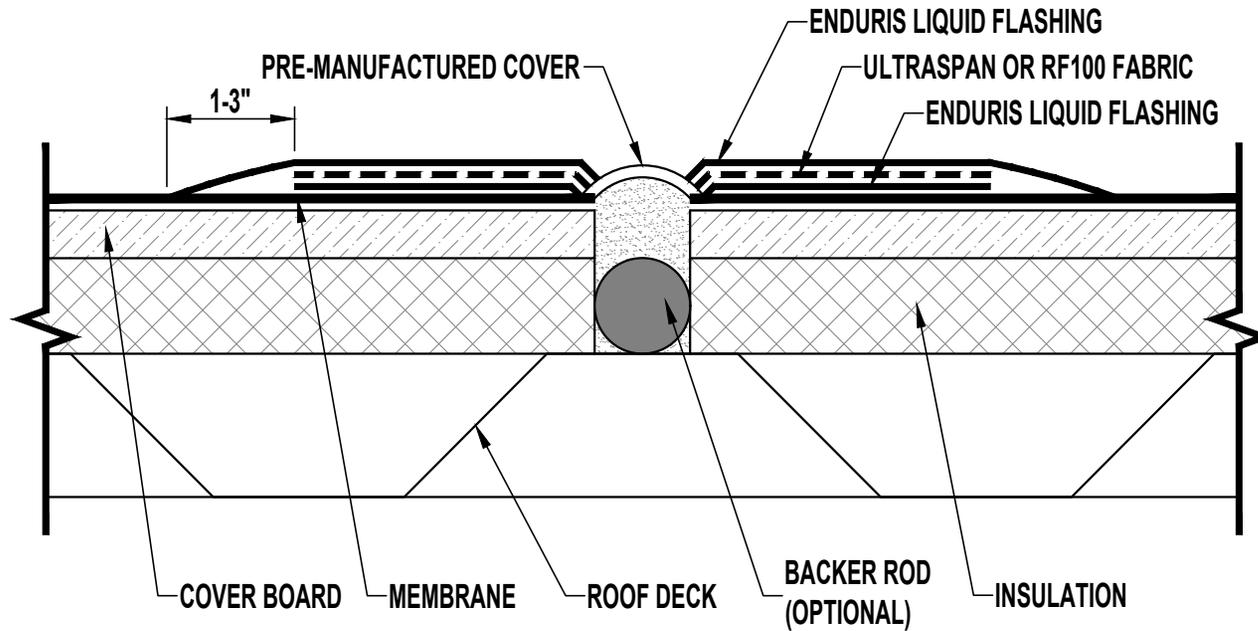

EXPANSION JOINT

GE SILICONES ENDURIS* SILICONE ROOF COATING SYSTEMS

THE ABOVE DETAIL IS FOR ILLUSTRATION PURPOSES ONLY. IT IS INTENDED AS A GUIDELINE TO ASSIST MOMENTIVE PERFORMANCE MATERIALS PRODUCT USERS IN DEVELOPING PROJECT SPECIFIC DETAILS. CONSULT APPROPRIATE SPECIFICATION DOCUMENTS, DATA SHEETS, BUILDING CODES AND ANY OTHER INFORMATION DEEMED NECESSARY FOR SPECIFIC REQUIREMENTS. MOMENTIVE PRODUCT USERS ARE RESPONSIBLE FOR DETERMINING THE SUITABILITY OF MOMENTIVE PRODUCTS FOR THE PARTICULAR APPLICATION AND ALL RELATED PROJECT DETAILS. MOMENTIVE MAKES NO WARRANTY, EXPRESS OR IMPLIED, WITH RESPECT TO THE PERFORMANCE, SUITABILITY OR FITNESS FOR INTENDED USE OF ITS PRODUCTS IN ANY USER'S APPLICATION. ANY SALE OF PRODUCTS OR DELIVERY OF CUSTOMER SUPPORT AND ADVICE BY MOMENTIVE PERFORMANCE MATERIALS INC. AND/OR ANY OF ITS AFFILIATES ("MOMENTIVE") IS MADE EXCLUSIVELY UNDER MOMENTIVE'S STANDARD CONDITIONS OF SALE, WHICH ARE AVAILABLE AT WWW.GESILICONES.COM


DETAIL #: 01

SCALE: N.T.S.

DATE: 2019-09-09



GE Silicones

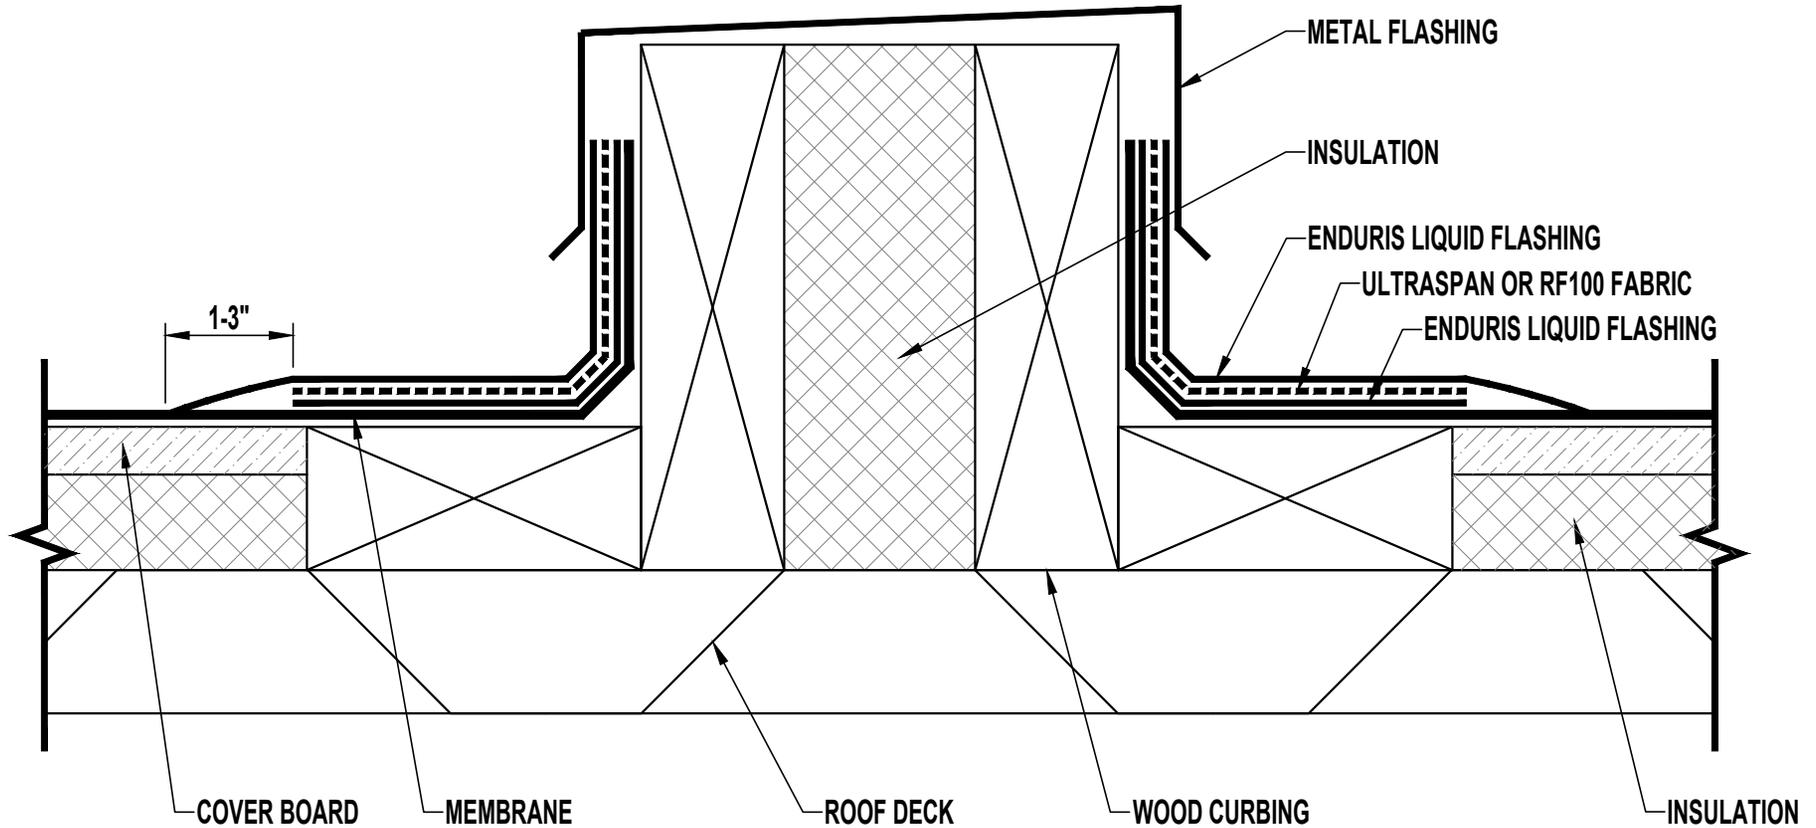

EXPANSION JOINT WITH CURB

GE SILICONES ENDURIS* SILICONE ROOF COATING SYSTEMS

DETAIL #: 02


THE ABOVE DETAIL IS FOR ILLUSTRATION PURPOSES ONLY. IT IS INTENDED AS A GUIDELINE TO ASSIST MOMENTIVE PERFORMANCE MATERIALS PRODUCT USERS IN DEVELOPING PROJECT SPECIFIC DETAILS. CONSULT APPROPRIATE SPECIFICATION DOCUMENTS, DATA SHEETS, BUILDING CODES AND ANY OTHER INFORMATION DEEMED NECESSARY FOR SPECIFIC REQUIREMENTS. MOMENTIVE PRODUCT USERS ARE RESPONSIBLE FOR DETERMINING THE SUITABILITY OF MOMENTIVE PRODUCTS FOR THE PARTICULAR APPLICATION AND ALL RELATED PROJECT DETAILS. MOMENTIVE MAKES NO WARRANTY, EXPRESS OR IMPLIED, WITH RESPECT TO THE PERFORMANCE, SUITABILITY OR FITNESS FOR INTENDED USE OF ITS PRODUCTS IN ANY USER'S APPLICATION. ANY SALE OF PRODUCTS OR DELIVERY OF CUSTOMER SUPPORT AND ADVICE BY MOMENTIVE PERFORMANCE MATERIALS INC. AND/OR ANY OF ITS AFFILIATES ("MOMENTIVE") IS MADE EXCLUSIVELY UNDER MOMENTIVE'S STANDARD CONDITIONS OF SALE, WHICH ARE AVAILABLE AT WWW.GESILICONES.COM

SCALE: N.T.S.

DATE: 2019-09-09



GE Silicones

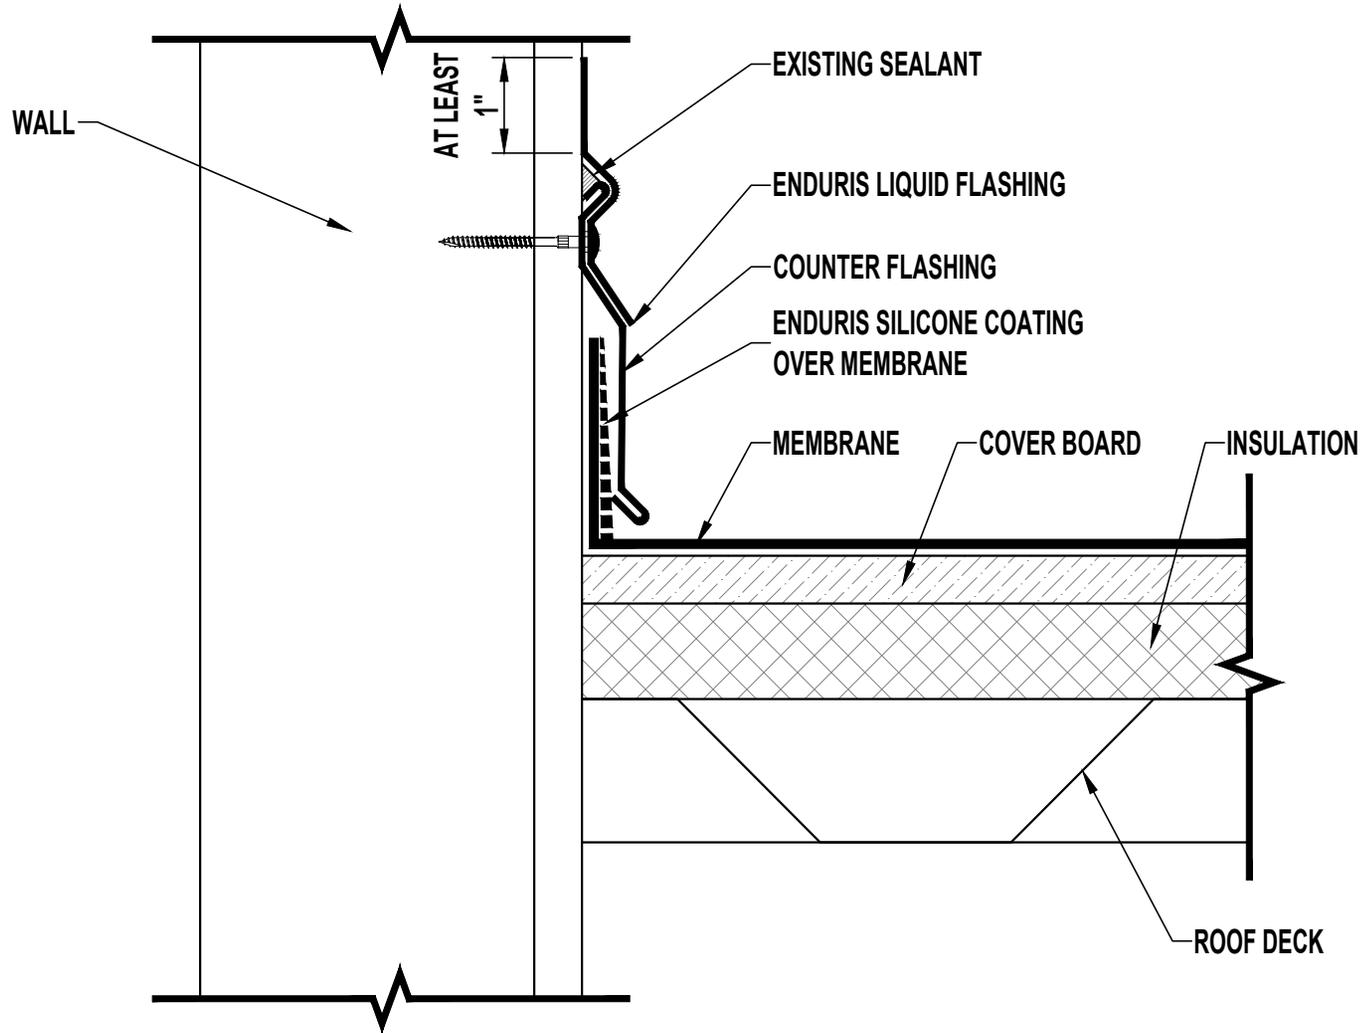

COUNTER FLASHING

GE SILICONES ENDURIS* SILICONE ROOF COATING SYSTEMS

DETAIL #: 03

THE ABOVE DETAIL IS FOR ILLUSTRATION PURPOSES ONLY. IT IS INTENDED AS A GUIDELINE TO ASSIST MOMENTIVE PERFORMANCE MATERIALS PRODUCT USERS IN DEVELOPING PROJECT SPECIFIC DETAILS. CONSULT APPROPRIATE SPECIFICATION DOCUMENTS, DATA SHEETS, BUILDING CODES AND ANY OTHER INFORMATION DEEMED NECESSARY FOR SPECIFIC REQUIREMENTS. MOMENTIVE PRODUCT USERS ARE RESPONSIBLE FOR DETERMINING THE SUITABILITY OF MOMENTIVE PRODUCTS FOR THE PARTICULAR APPLICATION AND ALL RELATED PROJECT DETAILS. MOMENTIVE MAKES NO WARRANTY, EXPRESS OR IMPLIED, WITH RESPECT TO THE PERFORMANCE, SUITABILITY OR FITNESS FOR INTENDED USE OF ITS PRODUCTS IN ANY USER'S APPLICATION. ANY SALE OF PRODUCTS OR DELIVERY OF CUSTOMER SUPPORT AND ADVICE BY MOMENTIVE PERFORMANCE MATERIALS INC. AND/OR ANY OF ITS AFFILIATES ("MOMENTIVE") IS MADE EXCLUSIVELY UNDER MOMENTIVE'S STANDARD CONDITIONS OF SALE, WHICH ARE AVAILABLE AT WWW.GESILICONES.COM


SCALE: N.T.S.

DATE: 2019-09-09




GE Silicones


STEP 1.

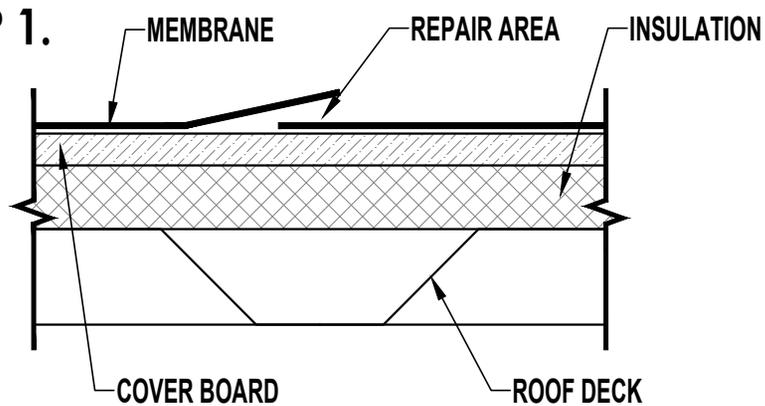

STEP 2.

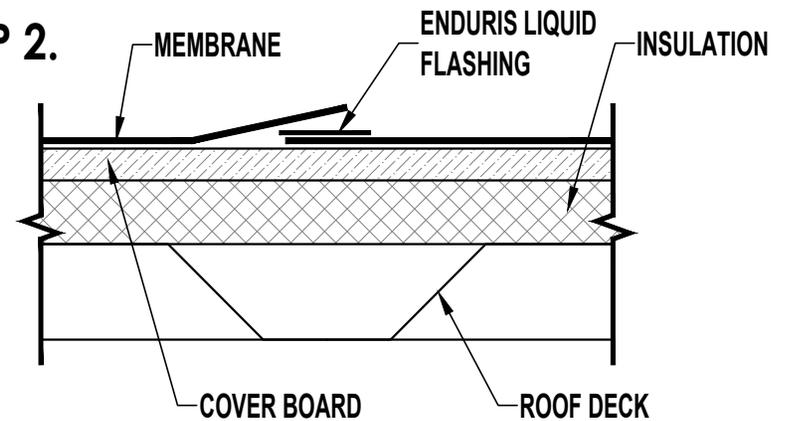

STEP 3.

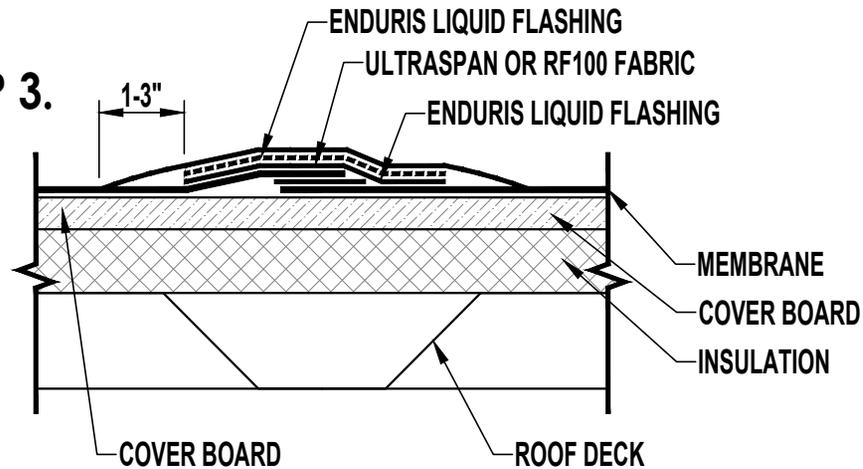

MEMBRANE REPAIRS

GE SILICONES ENDURIS* SILICONE ROOF COATING SYSTEMS

DETAIL #: 04


THE ABOVE DETAIL IS FOR ILLUSTRATION PURPOSES ONLY. IT IS INTENDED AS A GUIDELINE TO ASSIST MOMENTIVE PERFORMANCE MATERIALS PRODUCT USERS IN DEVELOPING PROJECT SPECIFIC DETAILS. CONSULT APPROPRIATE SPECIFICATION DOCUMENTS, DATA SHEETS, BUILDING CODES AND ANY OTHER INFORMATION DEEMED NECESSARY FOR SPECIFIC REQUIREMENTS. MOMENTIVE PRODUCT USERS ARE RESPONSIBLE FOR DETERMINING THE SUITABILITY OF MOMENTIVE PRODUCTS FOR THE PARTICULAR APPLICATION AND ALL RELATED PROJECT DETAILS. MOMENTIVE MAKES NO WARRANTY, EXPRESS OR IMPLIED, WITH RESPECT TO THE PERFORMANCE, SUITABILITY OR FITNESS FOR INTENDED USE OF ITS PRODUCTS IN ANY USER'S APPLICATION. ANY SALE OF PRODUCTS OR DELIVERY OF CUSTOMER SUPPORT AND ADVICE BY MOMENTIVE PERFORMANCE MATERIALS INC. AND/OR ANY OF ITS AFFILIATES ("MOMENTIVE") IS MADE EXCLUSIVELY UNDER MOMENTIVE'S STANDARD CONDITIONS OF SALE, WHICH ARE AVAILABLE AT WWW.GESILICONES.COM

SCALE: N.T.S.

DATE: 2019-09-09



GE Silicones

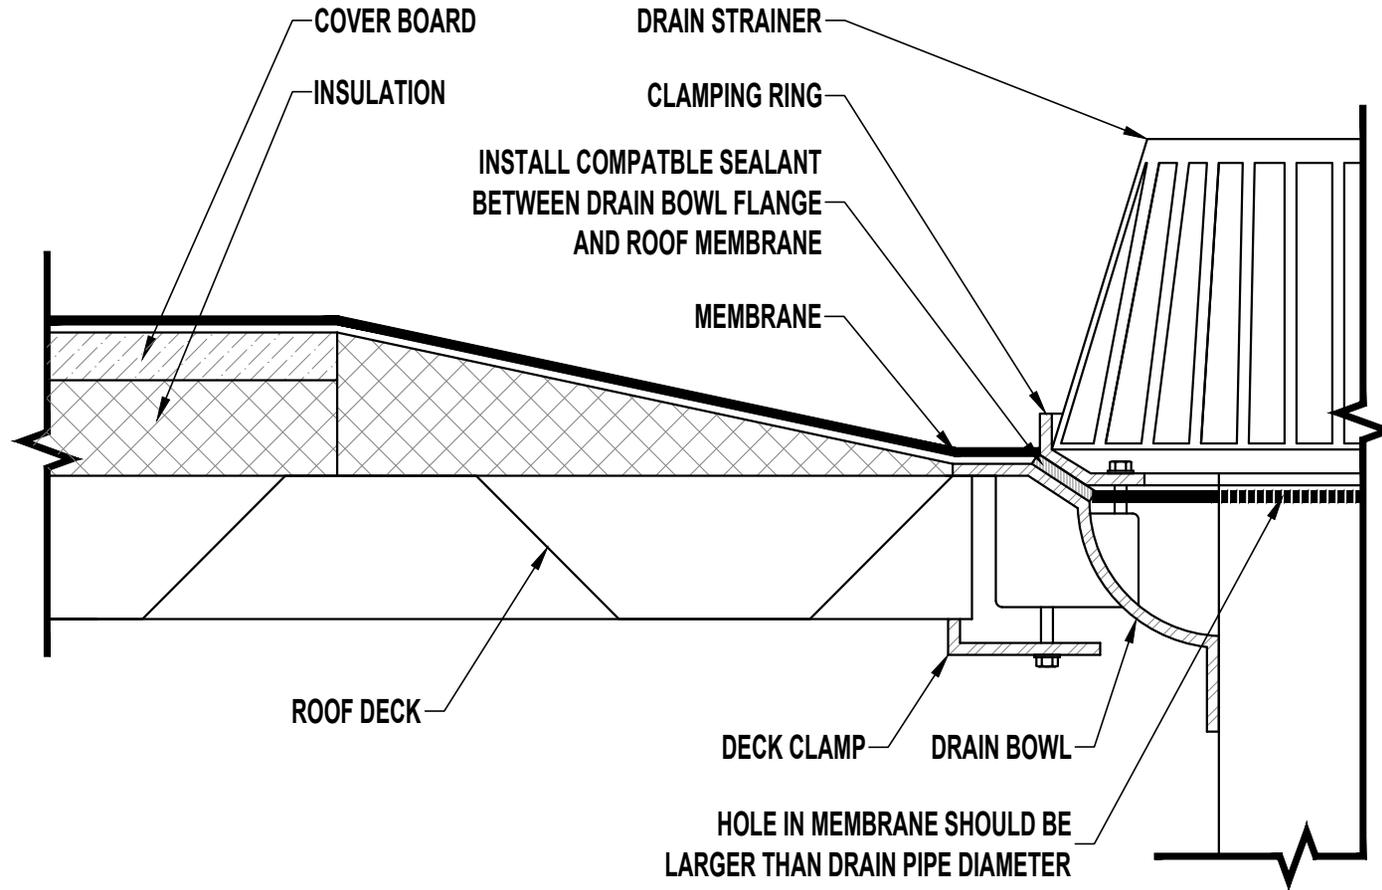

FIELD DRAINS

GE SILICONES ENDURIS* SILICONE ROOF COATING SYSTEMS

DETAIL #: 05


THE ABOVE DETAIL IS FOR ILLUSTRATION PURPOSES ONLY. IT IS INTENDED AS A GUIDELINE TO ASSIST MOMENTIVE PERFORMANCE MATERIALS PRODUCT USERS IN DEVELOPING PROJECT SPECIFIC DETAILS. CONSULT APPROPRIATE SPECIFICATION DOCUMENTS, DATA SHEETS, BUILDING CODES AND ANY OTHER INFORMATION DEEMED NECESSARY FOR SPECIFIC REQUIREMENTS. MOMENTIVE PRODUCT USERS ARE RESPONSIBLE FOR DETERMINING THE SUITABILITY OF MOMENTIVE PRODUCTS FOR THE PARTICULAR APPLICATION AND ALL RELATED PROJECT DETAILS. MOMENTIVE MAKES NO WARRANTY, EXPRESS OR IMPLIED, WITH RESPECT TO THE PERFORMANCE, SUITABILITY OR FITNESS FOR INTENDED USE OF ITS PRODUCTS IN ANY USER'S APPLICATION. ANY SALE OF PRODUCTS OR DELIVERY OF CUSTOMER SUPPORT AND ADVICE BY MOMENTIVE PERFORMANCE MATERIALS INC. AND/OR ANY OF ITS AFFILIATES ("MOMENTIVE") IS MADE EXCLUSIVELY UNDER MOMENTIVE'S STANDARD CONDITIONS OF SALE, WHICH ARE AVAILABLE AT WWW.GESILICONES.COM

SCALE: N.T.S.

DATE: 2019-09-09



GE Silicones

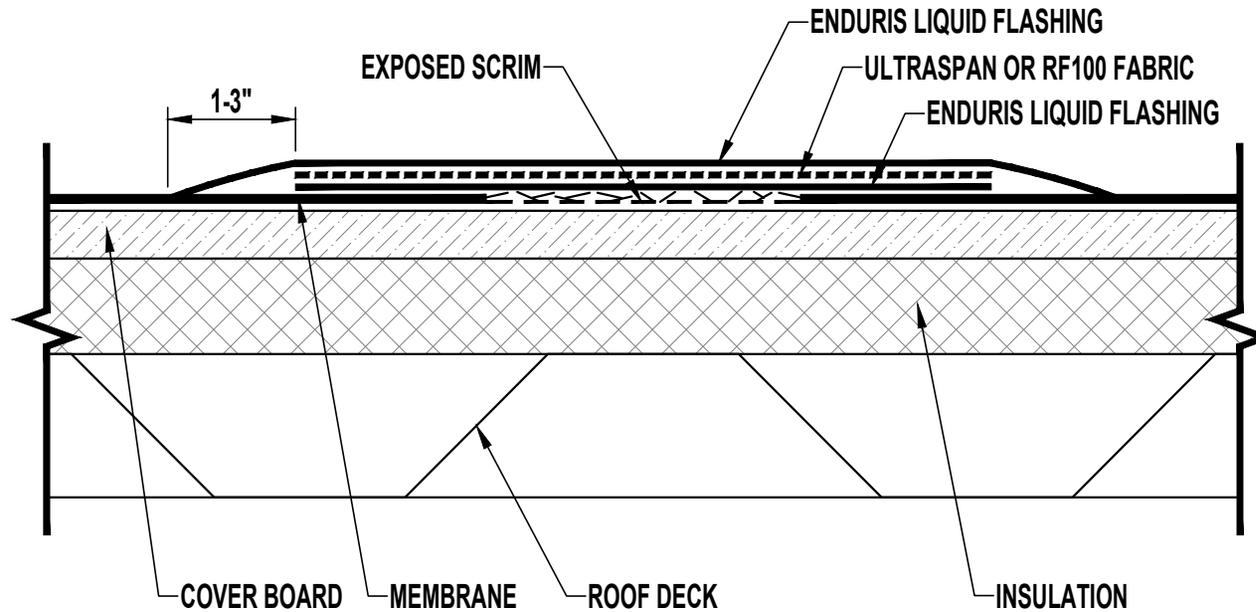

EXPOSED SCRIM IN EXISTING MEMBRANE

GE SILICONES ENDURIS* SILICONE ROOF COATING SYSTEMS

DETAIL #: 06


THE ABOVE DETAIL IS FOR ILLUSTRATION PURPOSES ONLY. IT IS INTENDED AS A GUIDELINE TO ASSIST MOMENTIVE PERFORMANCE MATERIALS PRODUCT USERS IN DEVELOPING PROJECT SPECIFIC DETAILS. CONSULT APPROPRIATE SPECIFICATION DOCUMENTS, DATA SHEETS, BUILDING CODES AND ANY OTHER INFORMATION DEEMED NECESSARY FOR SPECIFIC REQUIREMENTS. MOMENTIVE PRODUCT USERS ARE RESPONSIBLE FOR DETERMINING THE SUITABILITY OF MOMENTIVE PRODUCTS FOR THE PARTICULAR APPLICATION AND ALL RELATED PROJECT DETAILS. MOMENTIVE MAKES NO WARRANTY, EXPRESS OR IMPLIED, WITH RESPECT TO THE PERFORMANCE, SUITABILITY OR FITNESS FOR INTENDED USE OF ITS PRODUCTS IN ANY USER'S APPLICATION. ANY SALE OF PRODUCTS OR DELIVERY OF CUSTOMER SUPPORT AND ADVICE BY MOMENTIVE PERFORMANCE MATERIALS INC. AND/OR ANY OF ITS AFFILIATES ("MOMENTIVE") IS MADE EXCLUSIVELY UNDER MOMENTIVE'S STANDARD CONDITIONS OF SALE, WHICH ARE AVAILABLE AT WWW.GESILICONES.COM

SCALE: N.T.S.

DATE: 2019-09-09



GE Silicones

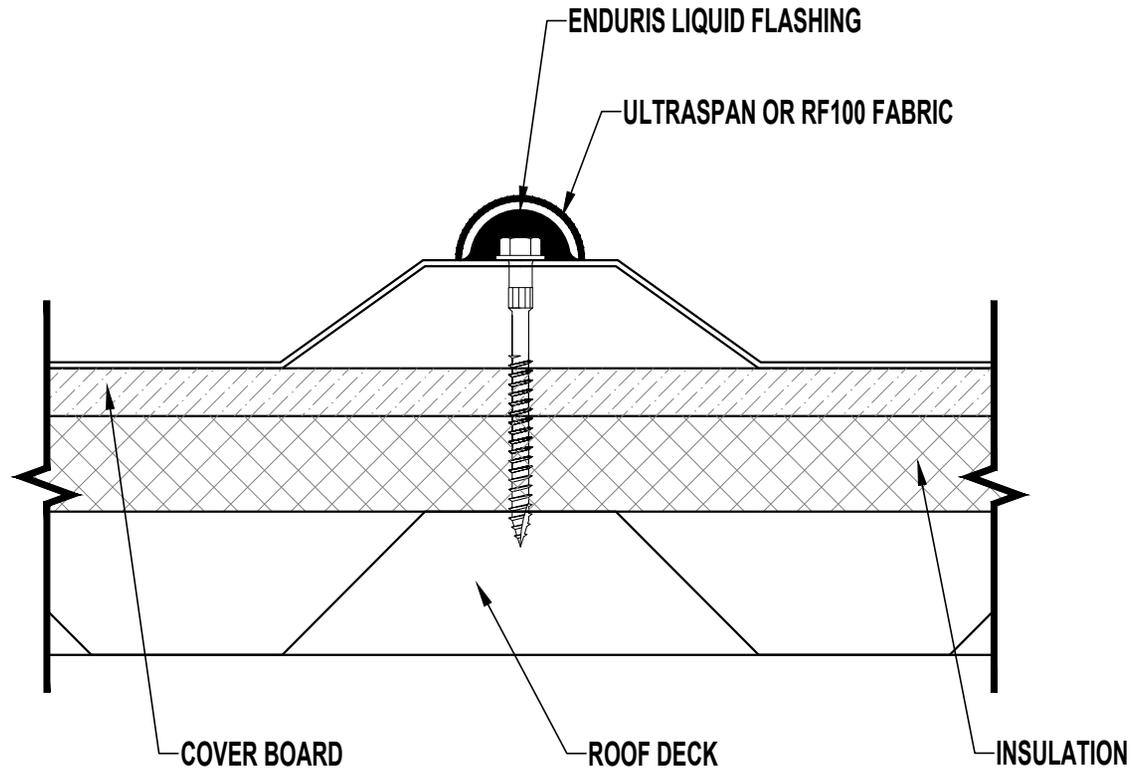

METAL PANEL FASTENERS

GE SILICONES ENDURIS* SILICONE ROOF COATING SYSTEMS

DETAIL #: 07



THE ABOVE DETAIL IS FOR ILLUSTRATION PURPOSES ONLY. IT IS INTENDED AS A GUIDELINE TO ASSIST MOMENTIVE PERFORMANCE MATERIALS PRODUCT USERS IN DEVELOPING PROJECT SPECIFIC DETAILS. CONSULT APPROPRIATE SPECIFICATION DOCUMENTS, DATA SHEETS, BUILDING CODES AND ANY OTHER INFORMATION DEEMED NECESSARY FOR SPECIFIC REQUIREMENTS. MOMENTIVE PRODUCT USERS ARE RESPONSIBLE FOR DETERMINING THE SUITABILITY OF MOMENTIVE PRODUCTS FOR THE PARTICULAR APPLICATION AND ALL RELATED PROJECT DETAILS. MOMENTIVE MAKES NO WARRANTY, EXPRESS OR IMPLIED, WITH RESPECT TO THE PERFORMANCE, SUITABILITY OR FITNESS FOR INTENDED USE OF ITS PRODUCTS IN ANY USER'S APPLICATION. ANY SALE OF PRODUCTS OR DELIVERY OF CUSTOMER SUPPORT AND ADVICE BY MOMENTIVE PERFORMANCE MATERIALS INC. AND/OR ANY OF ITS AFFILIATES ("MOMENTIVE") IS MADE EXCLUSIVELY UNDER MOMENTIVE'S STANDARD CONDITIONS OF SALE, WHICH ARE AVAILABLE AT WWW.GESILICONES.COM

SCALE: N.T.S.

DATE: 2019-09-09



GE Silicones

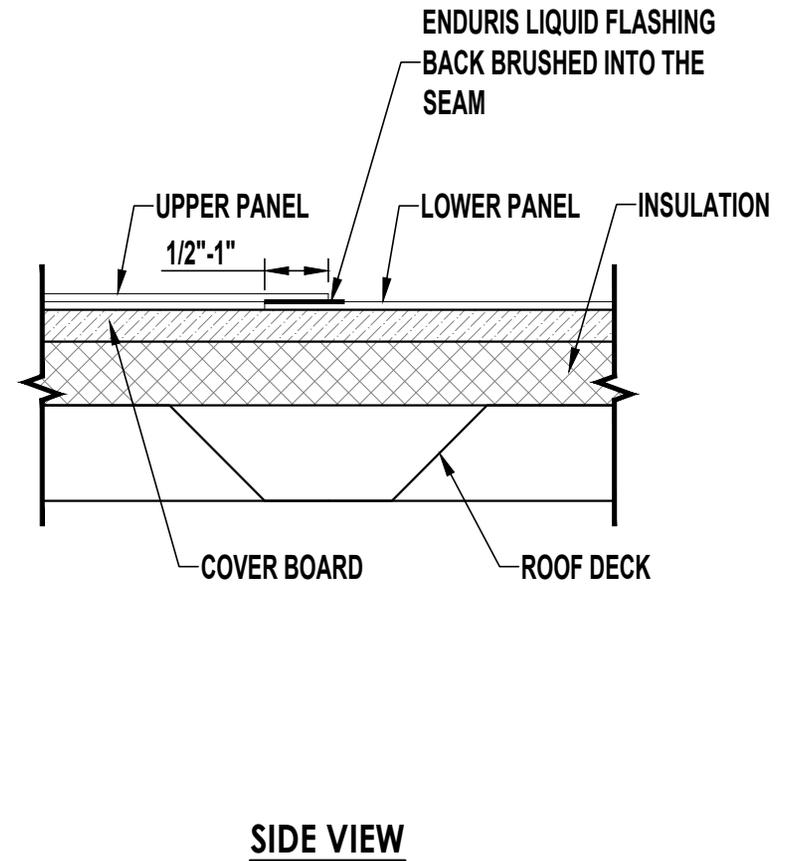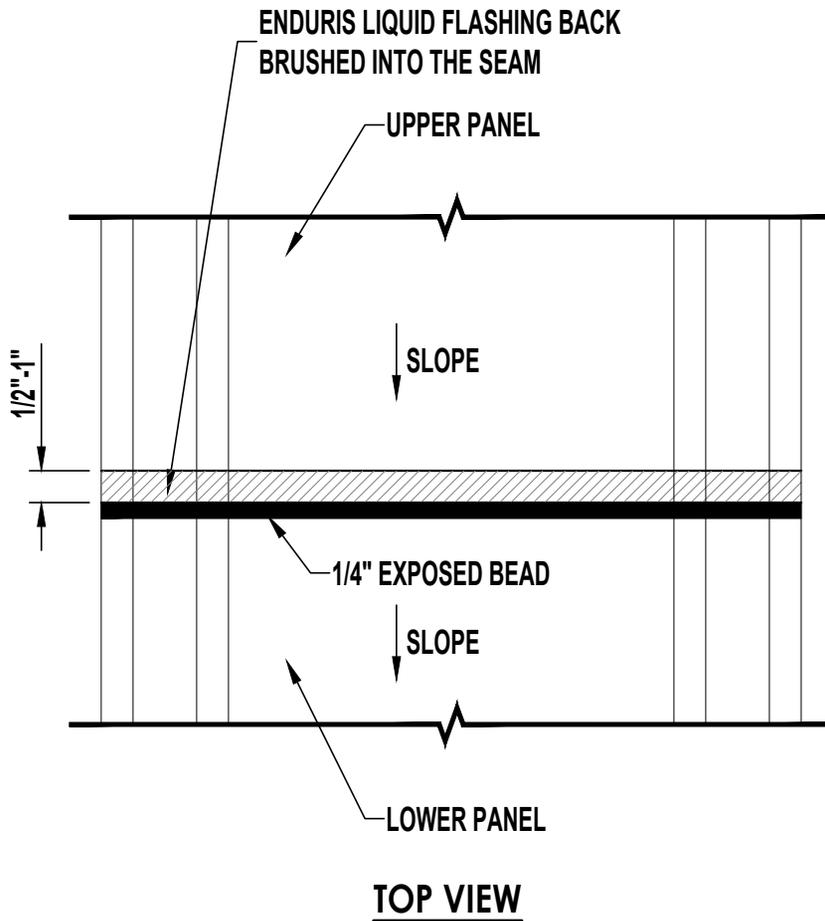

METAL HORIZONTAL SEAMS

GE SILICONES ENDURIS* SILICONE ROOF COATING SYSTEMS

DETAIL #: 08


THE ABOVE DETAIL IS FOR ILLUSTRATION PURPOSES ONLY. IT IS INTENDED AS A GUIDELINE TO ASSIST MOMENTIVE PERFORMANCE MATERIALS PRODUCT USERS IN DEVELOPING PROJECT SPECIFIC DETAILS. CONSULT APPROPRIATE SPECIFICATION DOCUMENTS, DATA SHEETS, BUILDING CODES AND ANY OTHER INFORMATION DEEMED NECESSARY FOR SPECIFIC REQUIREMENTS. MOMENTIVE PRODUCT USERS ARE RESPONSIBLE FOR DETERMINING THE SUITABILITY OF MOMENTIVE PRODUCTS FOR THE PARTICULAR APPLICATION AND ALL RELATED PROJECT DETAILS. MOMENTIVE MAKES NO WARRANTY, EXPRESS OR IMPLIED, WITH RESPECT TO THE PERFORMANCE, SUITABILITY OR FITNESS FOR INTENDED USE OF ITS PRODUCTS IN ANY USER'S APPLICATION. ANY SALE OF PRODUCTS OR DELIVERY OF CUSTOMER SUPPORT AND ADVICE BY MOMENTIVE PERFORMANCE MATERIALS INC. AND/OR ANY OF ITS AFFILIATES ("MOMENTIVE") IS MADE EXCLUSIVELY UNDER MOMENTIVE'S STANDARD CONDITIONS OF SALE, WHICH ARE AVAILABLE AT WWW.GESILICONES.COM

SCALE: N.T.S.

DATE: 2019-09-09



GE Silicones

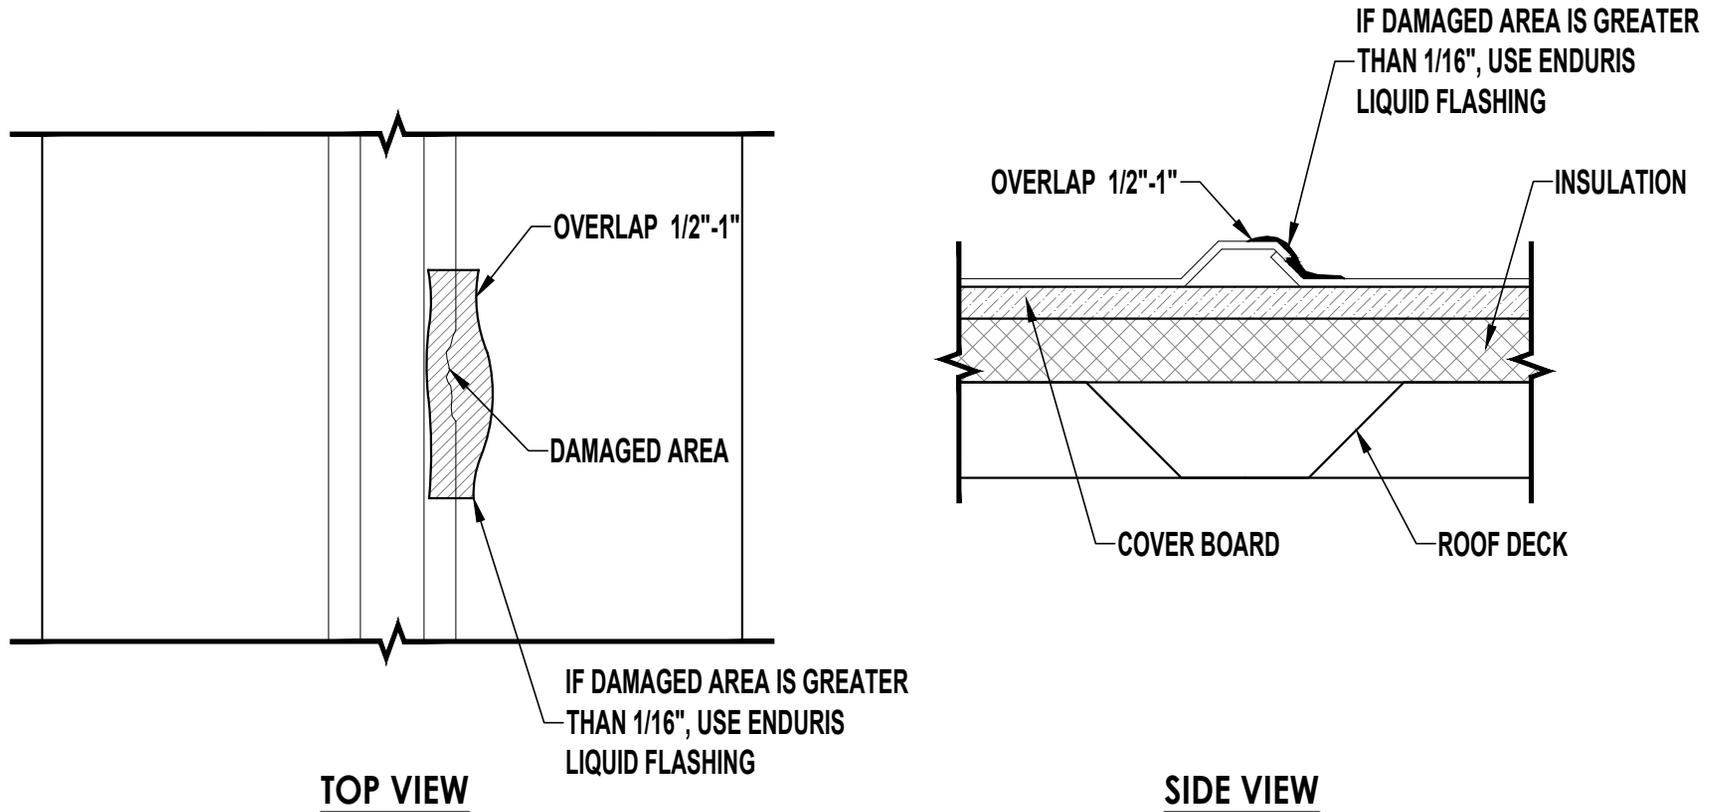

METAL VERTICAL SEAMS

GE SILICONES ENDURIS* SILICONE ROOF COATING SYSTEMS

DETAIL #: 09


THE ABOVE DETAIL IS FOR ILLUSTRATION PURPOSES ONLY. IT IS INTENDED AS A GUIDELINE TO ASSIST MOMENTIVE PERFORMANCE MATERIALS PRODUCT USERS IN DEVELOPING PROJECT SPECIFIC DETAILS. CONSULT APPROPRIATE SPECIFICATION DOCUMENTS, DATA SHEETS, BUILDING CODES AND ANY OTHER INFORMATION DEEMED NECESSARY FOR SPECIFIC REQUIREMENTS. MOMENTIVE PRODUCT USERS ARE RESPONSIBLE FOR DETERMINING THE SUITABILITY OF MOMENTIVE PRODUCTS FOR THE PARTICULAR APPLICATION AND ALL RELATED PROJECT DETAILS. MOMENTIVE MAKES NO WARRANTY, EXPRESS OR IMPLIED, WITH RESPECT TO THE PERFORMANCE, SUITABILITY OR FITNESS FOR INTENDED USE OF ITS PRODUCTS IN ANY USER'S APPLICATION. ANY SALE OF PRODUCTS OR DELIVERY OF CUSTOMER SUPPORT AND ADVICE BY MOMENTIVE PERFORMANCE MATERIALS INC. AND/OR ANY OF ITS AFFILIATES ("MOMENTIVE") IS MADE EXCLUSIVELY UNDER MOMENTIVE'S STANDARD CONDITIONS OF SALE, WHICH ARE AVAILABLE AT WWW.GESILICONES.COM

SCALE: N.T.S.

DATE: 2019-09-09



GE Silicones

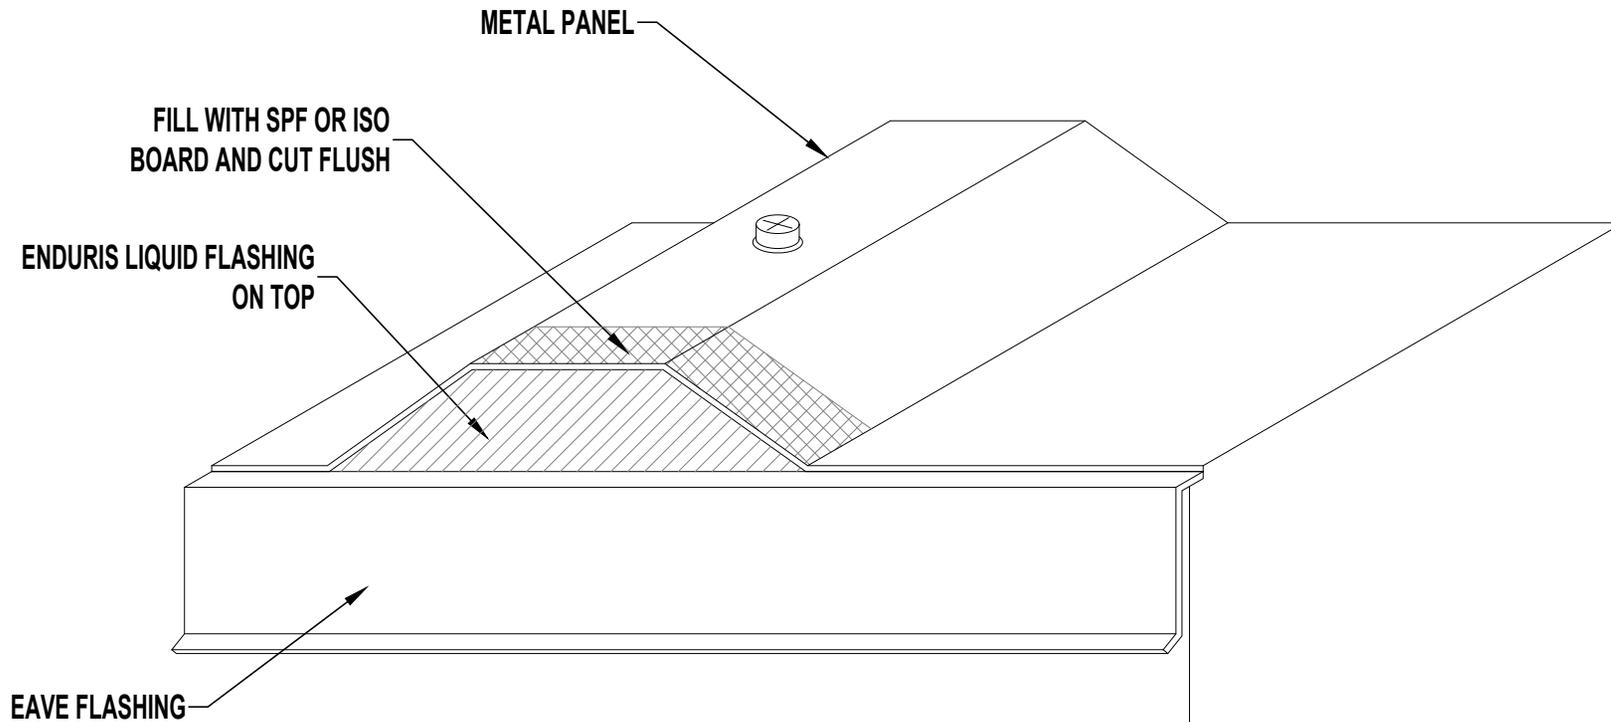

METAL EAVE CLOSURE

GE SILICONES ENDURIS* SILICONE ROOF COATING SYSTEMS

DETAIL #: 10

THE ABOVE DETAIL IS FOR ILLUSTRATION PURPOSES ONLY. IT IS INTENDED AS A GUIDELINE TO ASSIST MOMENTIVE PERFORMANCE MATERIALS PRODUCT USERS IN DEVELOPING PROJECT SPECIFIC DETAILS. CONSULT APPROPRIATE SPECIFICATION DOCUMENTS, DATA SHEETS, BUILDING CODES AND ANY OTHER INFORMATION DEEMED NECESSARY FOR SPECIFIC REQUIREMENTS. MOMENTIVE PRODUCT USERS ARE RESPONSIBLE FOR DETERMINING THE SUITABILITY OF MOMENTIVE PRODUCTS FOR THE PARTICULAR APPLICATION AND ALL RELATED PROJECT DETAILS. MOMENTIVE MAKES NO WARRANTY, EXPRESS OR IMPLIED, WITH RESPECT TO THE PERFORMANCE, SUITABILITY OR FITNESS FOR INTENDED USE OF ITS PRODUCTS IN ANY USER'S APPLICATION. ANY SALE OF PRODUCTS OR DELIVERY OF CUSTOMER SUPPORT AND ADVICE BY MOMENTIVE PERFORMANCE MATERIALS INC. AND/OR ANY OF ITS AFFILIATES ("MOMENTIVE") IS MADE EXCLUSIVELY UNDER MOMENTIVE'S STANDARD CONDITIONS OF SALE, WHICH ARE AVAILABLE AT WWW.GESILICONES.COM

SCALE: N.T.S.

DATE: 2019-09-09



GE Silicones

SEAL ALL SCREWS WITH
ENDURIS LIQUID FLASHING


ENDURIS LIQUID
FLASHING ON TOP

FILL WITH SPF OR ISO
BOARD AND CUT FLUSH

METAL RIDGE

FINISH COAT WITH
ENDURIS LIQUID FLASHING

METAL PANEL

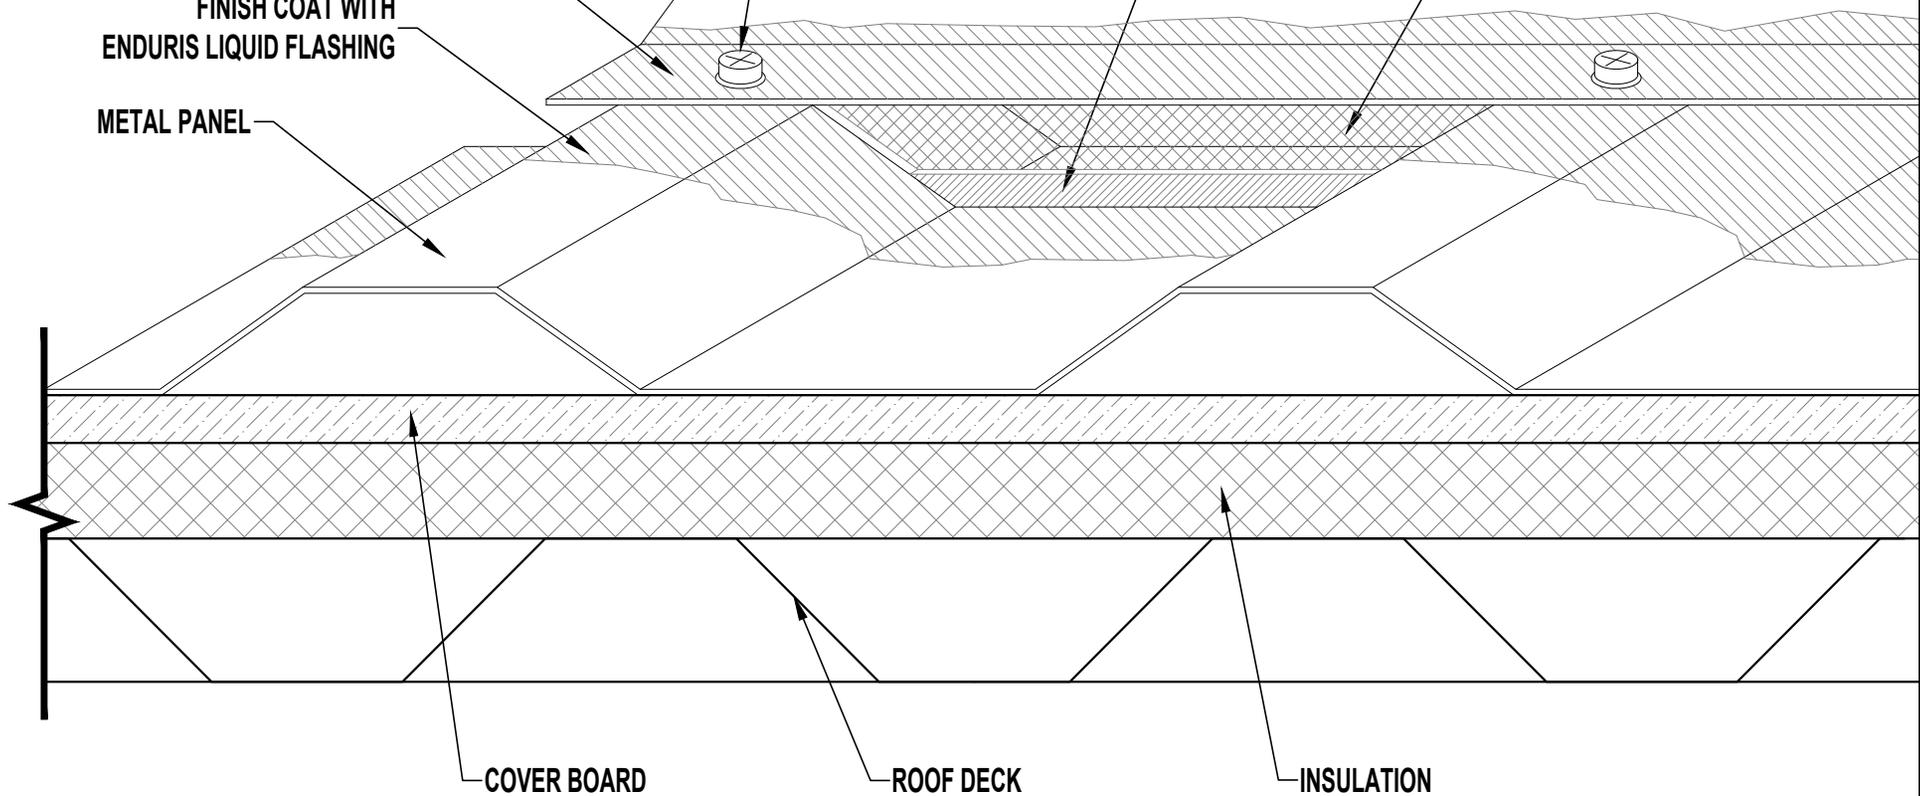

METAL RIDGE CLOSURE


GE SILICONES ENDURIS* SILICONE ROOF COATING SYSTEMS

DETAIL #: 11

THE ABOVE DETAIL IS FOR ILLUSTRATION PURPOSES ONLY. IT IS INTENDED AS A GUIDELINE TO ASSIST MOMENTIVE PERFORMANCE MATERIALS PRODUCT USERS IN DEVELOPING PROJECT SPECIFIC DETAILS. CONSULT APPROPRIATE SPECIFICATION DOCUMENTS, DATA SHEETS, BUILDING CODES AND ANY OTHER INFORMATION DEEMED NECESSARY FOR SPECIFIC REQUIREMENTS. MOMENTIVE PRODUCT USERS ARE RESPONSIBLE FOR DETERMINING THE SUITABILITY OF MOMENTIVE PRODUCTS FOR THE PARTICULAR APPLICATION AND ALL RELATED PROJECT DETAILS. MOMENTIVE MAKES NO WARRANTY, EXPRESS OR IMPLIED, WITH RESPECT TO THE PERFORMANCE, SUITABILITY OR FITNESS FOR INTENDED USE OF ITS PRODUCTS IN ANY USER'S APPLICATION. ANY SALE OF PRODUCTS OR DELIVERY OF CUSTOMER SUPPORT AND ADVICE BY MOMENTIVE PERFORMANCE MATERIALS INC. AND/OR ANY OF ITS AFFILIATES ("MOMENTIVE") IS MADE EXCLUSIVELY UNDER MOMENTIVE'S STANDARD CONDITIONS OF SALE, WHICH ARE AVAILABLE AT WWW.GESILICONES.COM

SCALE: N.T.S.

DATE: 2019-09-09

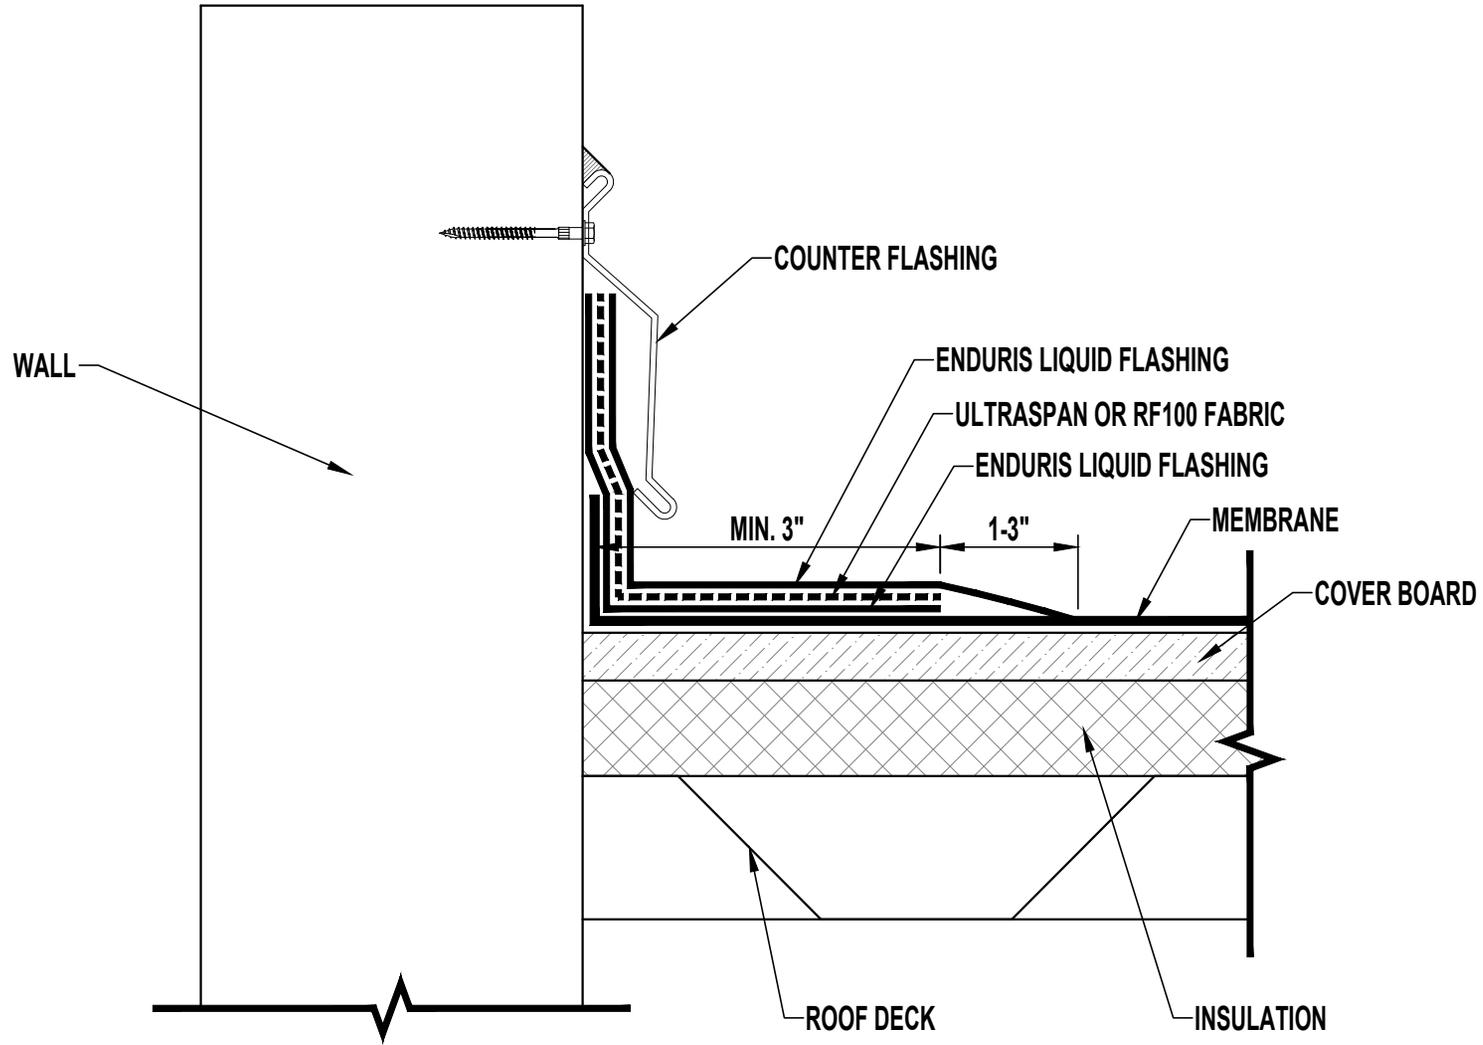

LOOSE MEMBRANE ATTACHMENT

GE SILICONES ENDURIS* SILICONE ROOF COATING SYSTEMS

DETAIL #: 12


THE ABOVE DETAIL IS FOR ILLUSTRATION PURPOSES ONLY. IT IS INTENDED AS A GUIDELINE TO ASSIST MOMENTIVE PERFORMANCE MATERIALS PRODUCT USERS IN DEVELOPING PROJECT SPECIFIC DETAILS. CONSULT APPROPRIATE SPECIFICATION DOCUMENTS, DATA SHEETS, BUILDING CODES AND ANY OTHER INFORMATION DEEMED NECESSARY FOR SPECIFIC REQUIREMENTS. MOMENTIVE PRODUCT USERS ARE RESPONSIBLE FOR DETERMINING THE SUITABILITY OF MOMENTIVE PRODUCTS FOR THE PARTICULAR APPLICATION AND ALL RELATED PROJECT DETAILS. MOMENTIVE MAKES NO WARRANTY, EXPRESS OR IMPLIED, WITH RESPECT TO THE PERFORMANCE, SUITABILITY OR FITNESS FOR INTENDED USE OF ITS PRODUCTS IN ANY USER'S APPLICATION. ANY SALE OF PRODUCTS OR DELIVERY OF CUSTOMER SUPPORT AND ADVICE BY MOMENTIVE PERFORMANCE MATERIALS INC. AND/OR ANY OF ITS AFFILIATES ("MOMENTIVE") IS MADE EXCLUSIVELY UNDER MOMENTIVE'S STANDARD CONDITIONS OF SALE, WHICH ARE AVAILABLE AT WWW.GESILICONES.COM

SCALE: N.T.S.

DATE: 2019-09-09



GE Silicones

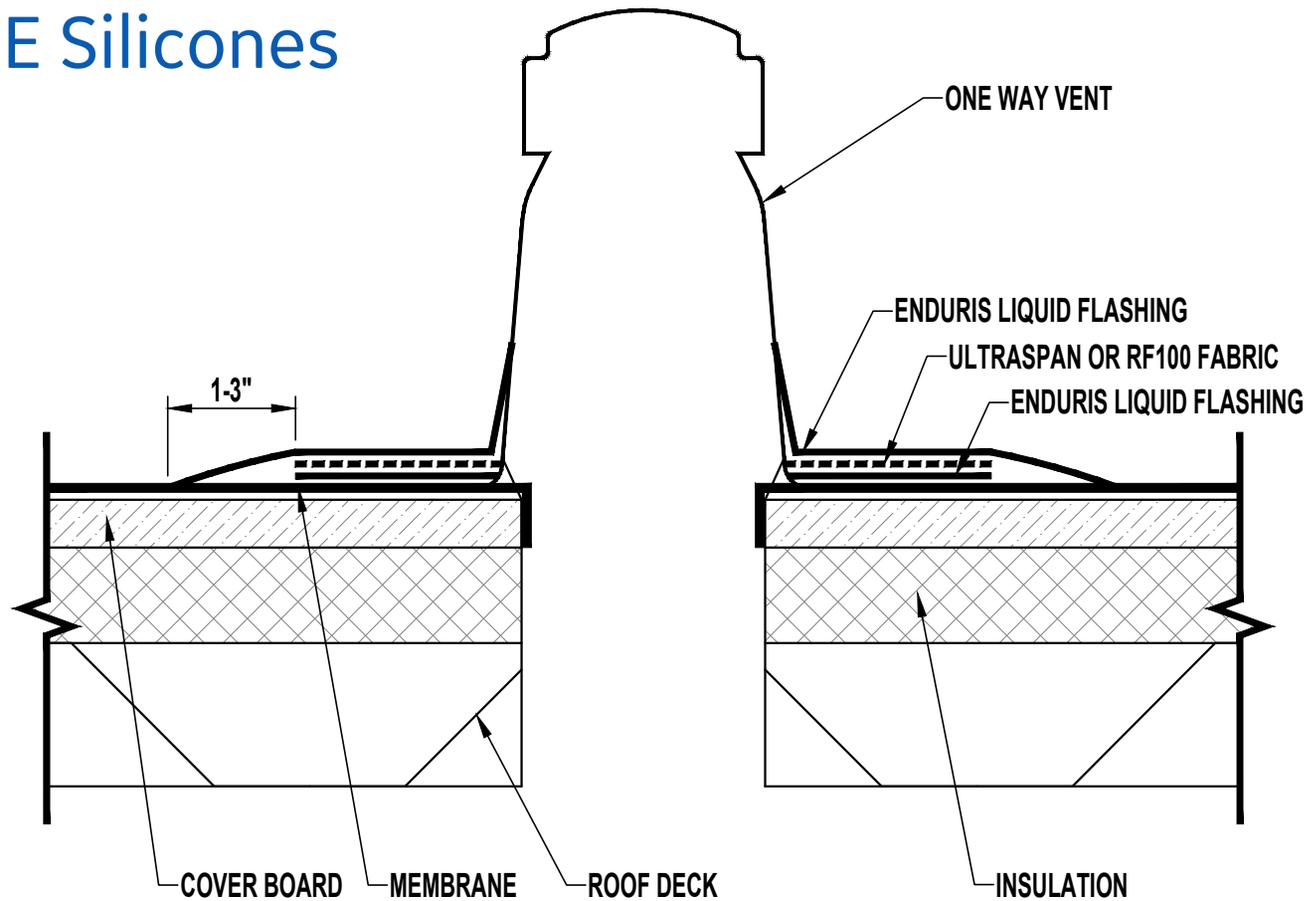

ONE WAY VENT

GE SILICONES ENDURIS* SILICONE ROOF COATING SYSTEMS

DETAIL #: 13


THE ABOVE DETAIL IS FOR ILLUSTRATION PURPOSES ONLY. IT IS INTENDED AS A GUIDELINE TO ASSIST MOMENTIVE PERFORMANCE MATERIALS PRODUCT USERS IN DEVELOPING PROJECT SPECIFIC DETAILS. CONSULT APPROPRIATE SPECIFICATION DOCUMENTS, DATA SHEETS, BUILDING CODES AND ANY OTHER INFORMATION DEEMED NECESSARY FOR SPECIFIC REQUIREMENTS. MOMENTIVE PRODUCT USERS ARE RESPONSIBLE FOR DETERMINING THE SUITABILITY OF MOMENTIVE PRODUCTS FOR THE PARTICULAR APPLICATION AND ALL RELATED PROJECT DETAILS. MOMENTIVE MAKES NO WARRANTY, EXPRESS OR IMPLIED, WITH RESPECT TO THE PERFORMANCE, SUITABILITY OR FITNESS FOR INTENDED USE OF ITS PRODUCTS IN ANY USER'S APPLICATION. ANY SALE OF PRODUCTS OR DELIVERY OF CUSTOMER SUPPORT AND ADVICE BY MOMENTIVE PERFORMANCE MATERIALS INC. AND/OR ANY OF ITS AFFILIATES ("MOMENTIVE") IS MADE EXCLUSIVELY UNDER MOMENTIVE'S STANDARD CONDITIONS OF SALE, WHICH ARE AVAILABLE AT WWW.GESILICONES.COM

SCALE: N.T.S.

DATE: 2019-09-09



GE Silicones

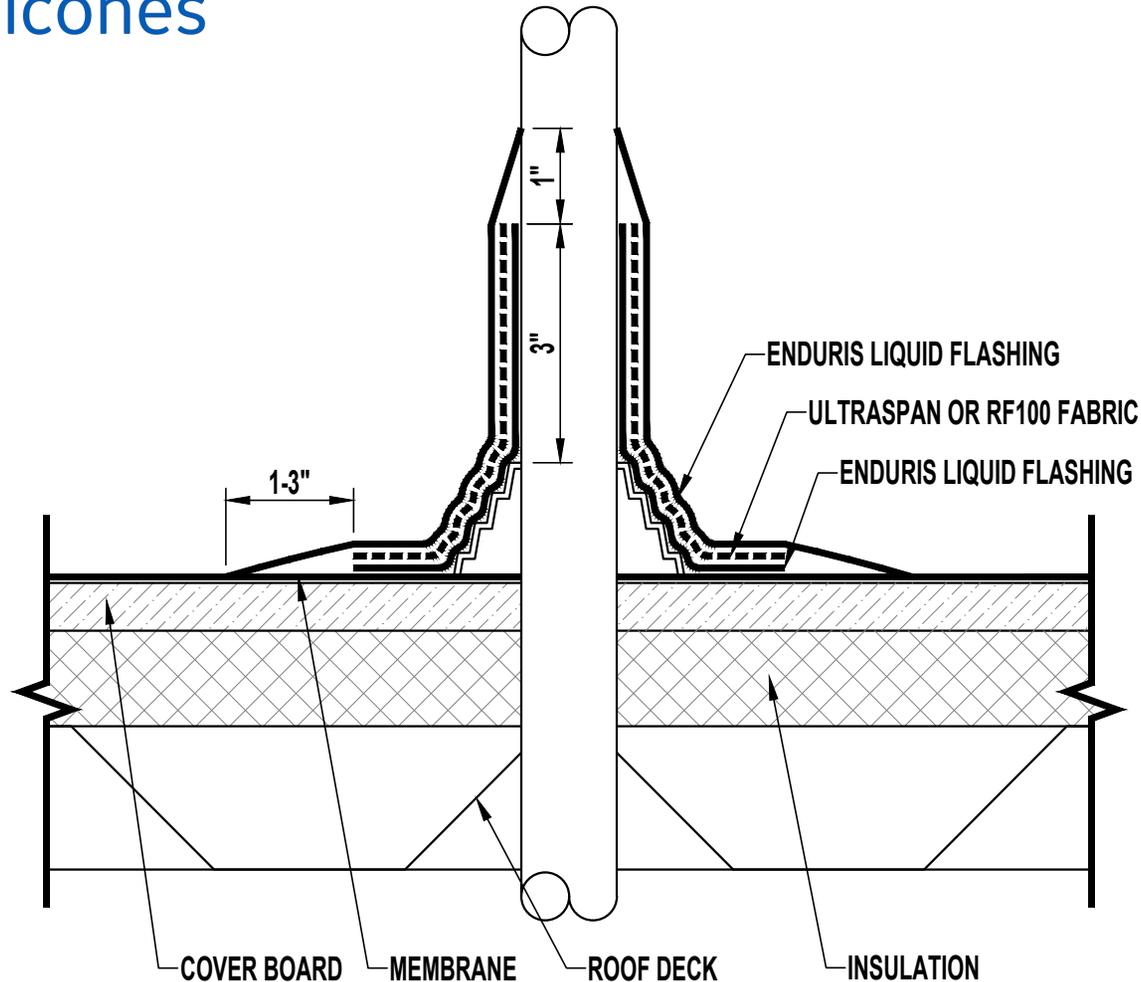

PIPE BOOT / VENTS


GE SILICONES ENDURIS* SILICONE ROOF COATING SYSTEMS

DETAIL #: 13

THE ABOVE DETAIL IS FOR ILLUSTRATION PURPOSES ONLY. IT IS INTENDED AS A GUIDELINE TO ASSIST MOMENTIVE PERFORMANCE MATERIALS PRODUCT USERS IN DEVELOPING PROJECT SPECIFIC DETAILS. CONSULT APPROPRIATE SPECIFICATION DOCUMENTS, DATA SHEETS, BUILDING CODES AND ANY OTHER INFORMATION DEEMED NECESSARY FOR SPECIFIC REQUIREMENTS. MOMENTIVE PRODUCT USERS ARE RESPONSIBLE FOR DETERMINING THE SUITABILITY OF MOMENTIVE PRODUCTS FOR THE PARTICULAR APPLICATION AND ALL RELATED PROJECT DETAILS. MOMENTIVE MAKES NO WARRANTY, EXPRESS OR IMPLIED, WITH RESPECT TO THE PERFORMANCE, SUITABILITY OR FITNESS FOR INTENDED USE OF ITS PRODUCTS IN ANY USER'S APPLICATION. ANY SALE OF PRODUCTS OR DELIVERY OF CUSTOMER SUPPORT AND ADVICE BY MOMENTIVE PERFORMANCE MATERIALS INC. AND/OR ANY OF ITS AFFILIATES ("MOMENTIVE") IS MADE EXCLUSIVELY UNDER MOMENTIVE'S STANDARD CONDITIONS OF SALE, WHICH ARE AVAILABLE AT WWW.GESILICONES.COM

SCALE: N.T.S.

DATE: 2019-09-09

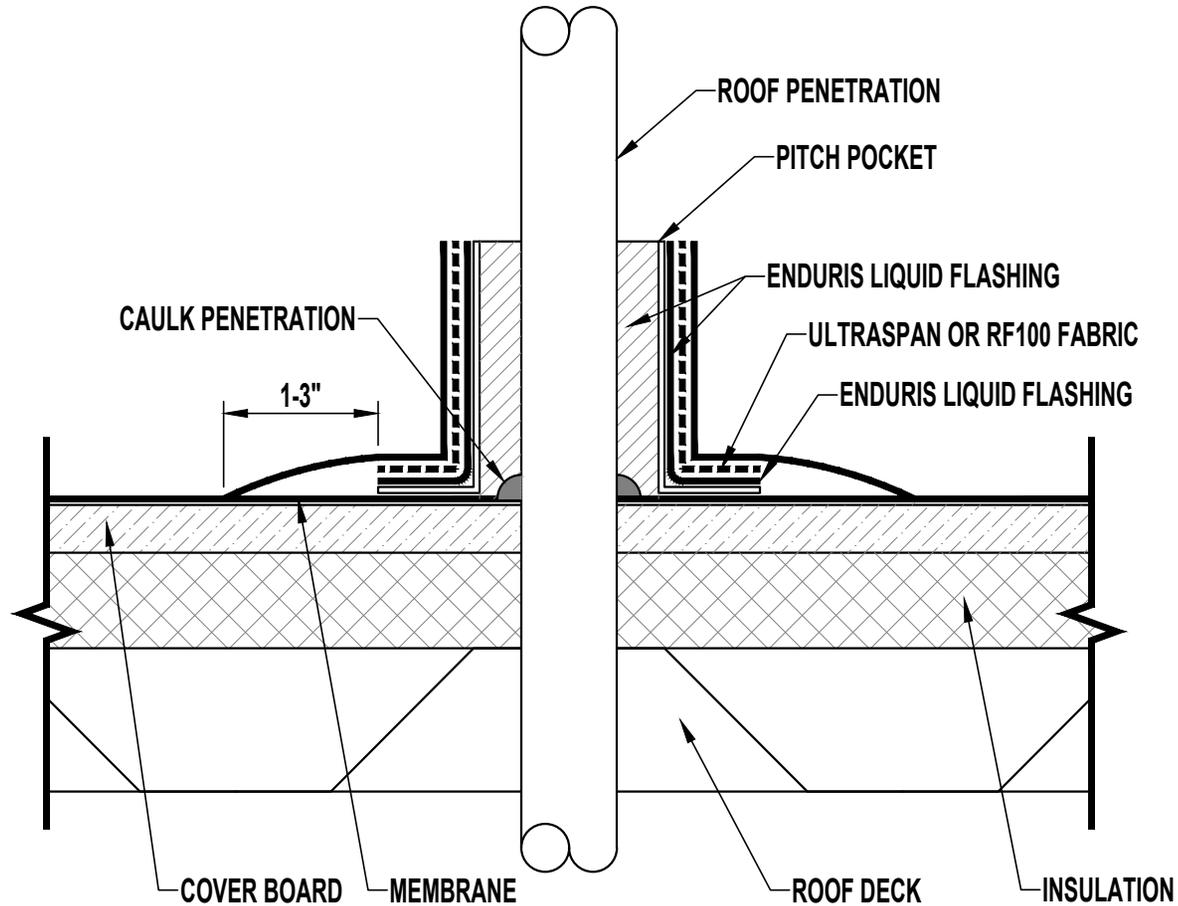

PITCH POCKET

GE SILICONES ENDURIS* SILICONE ROOF COATING SYSTEMS

DETAIL #: 15


THE ABOVE DETAIL IS FOR ILLUSTRATION PURPOSES ONLY. IT IS INTENDED AS A GUIDELINE TO ASSIST MOMENTIVE PERFORMANCE MATERIALS PRODUCT USERS IN DEVELOPING PROJECT SPECIFIC DETAILS. CONSULT APPROPRIATE SPECIFICATION DOCUMENTS, DATA SHEETS, BUILDING CODES AND ANY OTHER INFORMATION DEEMED NECESSARY FOR SPECIFIC REQUIREMENTS. MOMENTIVE PRODUCT USERS ARE RESPONSIBLE FOR DETERMINING THE SUITABILITY OF MOMENTIVE PRODUCTS FOR THE PARTICULAR APPLICATION AND ALL RELATED PROJECT DETAILS. MOMENTIVE MAKES NO WARRANTY, EXPRESS OR IMPLIED, WITH RESPECT TO THE PERFORMANCE, SUITABILITY OR FITNESS FOR INTENDED USE OF ITS PRODUCTS IN ANY USER'S APPLICATION. ANY SALE OF PRODUCTS OR DELIVERY OF CUSTOMER SUPPORT AND ADVICE BY MOMENTIVE PERFORMANCE MATERIALS INC. AND/OR ANY OF ITS AFFILIATES ("MOMENTIVE") IS MADE EXCLUSIVELY UNDER MOMENTIVE'S STANDARD CONDITIONS OF SALE, WHICH ARE AVAILABLE AT WWW.GESILICONES.COM

SCALE: N.T.S.

DATE: 2019-09-09



GE Silicones

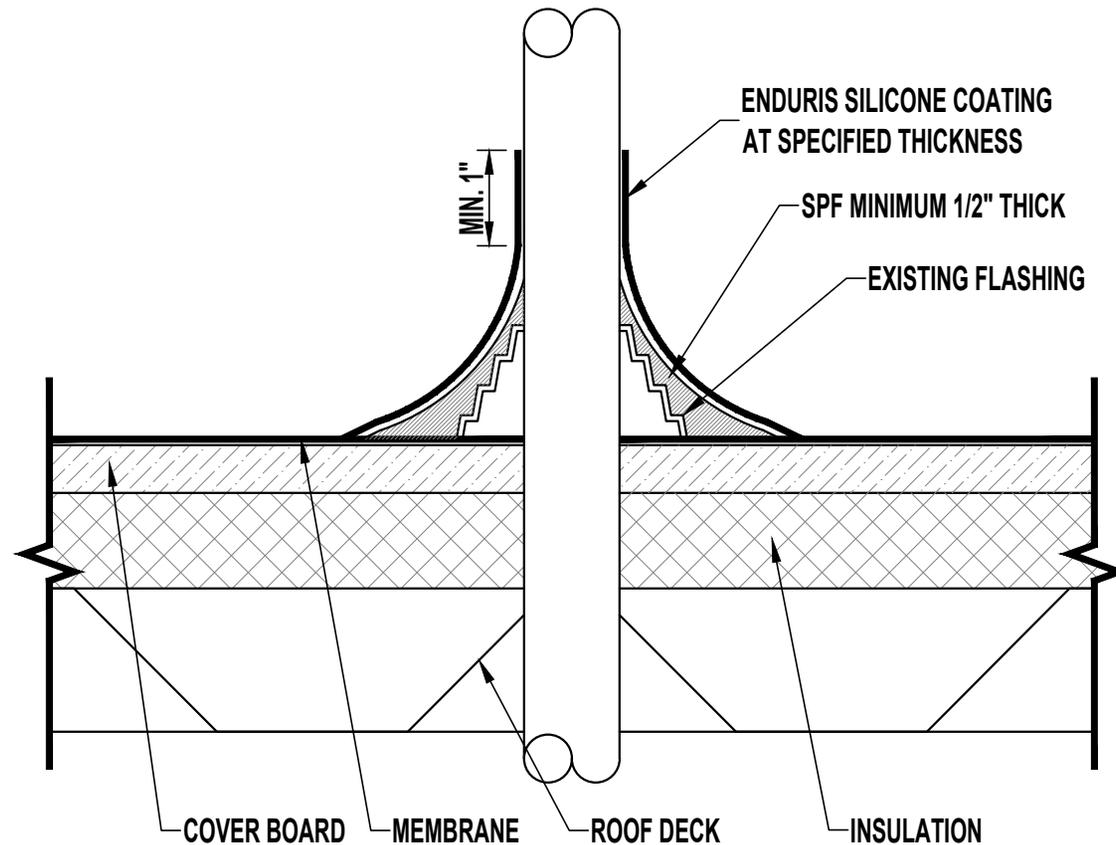

SPF FLASHING (HYBRID SYSTEM)

GE SILICONES ENDURIS* SILICONE ROOF COATING SYSTEMS

DETAIL #: 16


THE ABOVE DETAIL IS FOR ILLUSTRATION PURPOSES ONLY. IT IS INTENDED AS A GUIDELINE TO ASSIST MOMENTIVE PERFORMANCE MATERIALS PRODUCT USERS IN DEVELOPING PROJECT SPECIFIC DETAILS. CONSULT APPROPRIATE SPECIFICATION DOCUMENTS, DATA SHEETS, BUILDING CODES AND ANY OTHER INFORMATION DEEMED NECESSARY FOR SPECIFIC REQUIREMENTS. MOMENTIVE PRODUCT USERS ARE RESPONSIBLE FOR DETERMINING THE SUITABILITY OF MOMENTIVE PRODUCTS FOR THE PARTICULAR APPLICATION AND ALL RELATED PROJECT DETAILS. MOMENTIVE MAKES NO WARRANTY, EXPRESS OR IMPLIED, WITH RESPECT TO THE PERFORMANCE, SUITABILITY OR FITNESS FOR INTENDED USE OF ITS PRODUCTS IN ANY USER'S APPLICATION. ANY SALE OF PRODUCTS OR DELIVERY OF CUSTOMER SUPPORT AND ADVICE BY MOMENTIVE PERFORMANCE MATERIALS INC. AND/OR ANY OF ITS AFFILIATES ("MOMENTIVE") IS MADE EXCLUSIVELY UNDER MOMENTIVE'S STANDARD CONDITIONS OF SALE, WHICH ARE AVAILABLE AT WWW.GESILICONES.COM

SCALE: N.T.S.

DATE: 2019-09-09



GE Silicones

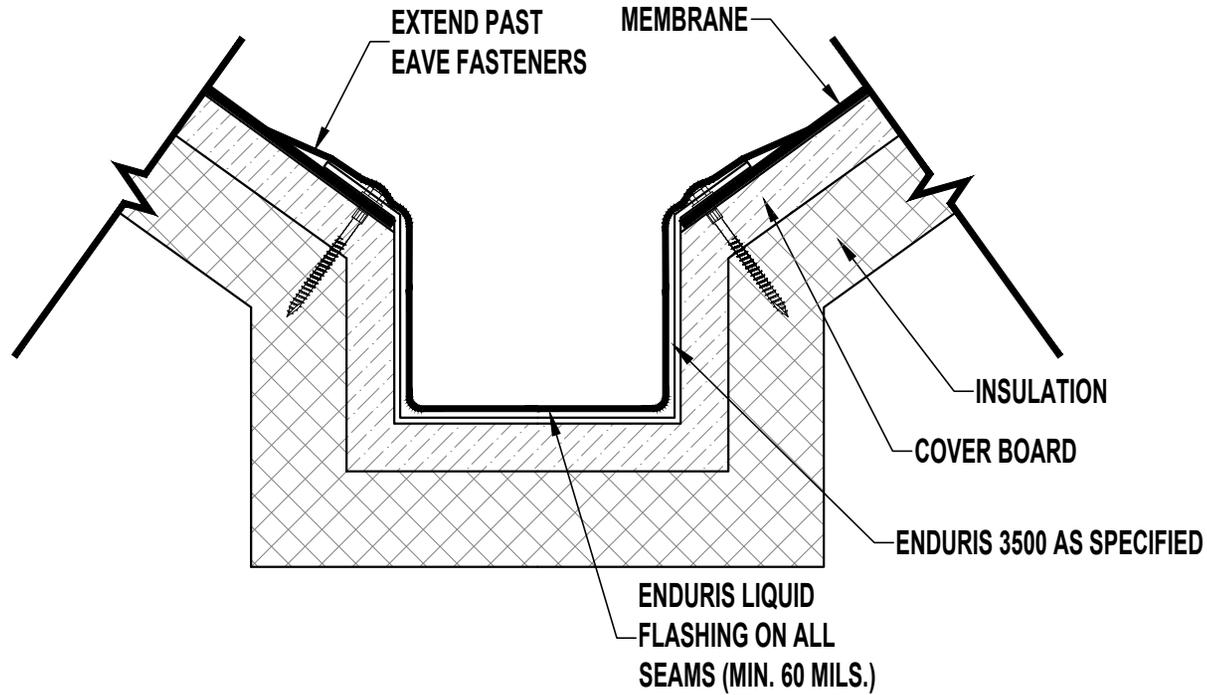

MEMBRANE ROOF GUTTER (INTERNAL)

GE SILICONES ENDURIS* SILICONE ROOF COATING SYSTEMS

DETAIL #: 17


THE ABOVE DETAIL IS FOR ILLUSTRATION PURPOSES ONLY. IT IS INTENDED AS A GUIDELINE TO ASSIST MOMENTIVE PERFORMANCE MATERIALS PRODUCT USERS IN DEVELOPING PROJECT SPECIFIC DETAILS. CONSULT APPROPRIATE SPECIFICATION DOCUMENTS, DATA SHEETS, BUILDING CODES AND ANY OTHER INFORMATION DEEMED NECESSARY FOR SPECIFIC REQUIREMENTS. MOMENTIVE PRODUCT USERS ARE RESPONSIBLE FOR DETERMINING THE SUITABILITY OF MOMENTIVE PRODUCTS FOR THE PARTICULAR APPLICATION AND ALL RELATED PROJECT DETAILS. MOMENTIVE MAKES NO WARRANTY, EXPRESS OR IMPLIED, WITH RESPECT TO THE PERFORMANCE, SUITABILITY OR FITNESS FOR INTENDED USE OF ITS PRODUCTS IN ANY USER'S APPLICATION. ANY SALE OF PRODUCTS OR DELIVERY OF CUSTOMER SUPPORT AND ADVICE BY MOMENTIVE PERFORMANCE MATERIALS INC. AND/OR ANY OF ITS AFFILIATES ("MOMENTIVE") IS MADE EXCLUSIVELY UNDER MOMENTIVE'S STANDARD CONDITIONS OF SALE, WHICH ARE AVAILABLE AT WWW.GESILICONES.COM

SCALE: N.T.S.

DATE: 2019-09-09



GE Silicones

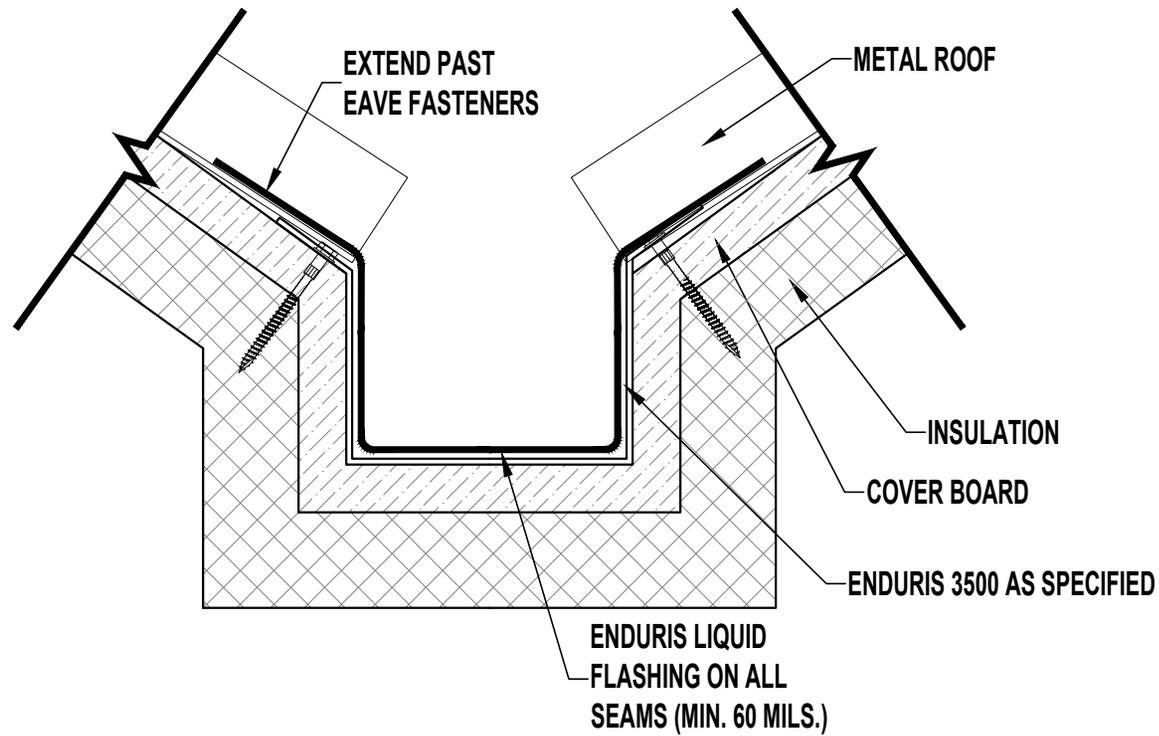

METAL ROOF GUTTER (INTERNAL)

GE SILICONES ENDURIS* SILICONE ROOF COATING SYSTEMS

DETAIL #: 18


THE ABOVE DETAIL IS FOR ILLUSTRATION PURPOSES ONLY. IT IS INTENDED AS A GUIDELINE TO ASSIST MOMENTIVE PERFORMANCE MATERIALS PRODUCT USERS IN DEVELOPING PROJECT SPECIFIC DETAILS. CONSULT APPROPRIATE SPECIFICATION DOCUMENTS, DATA SHEETS, BUILDING CODES AND ANY OTHER INFORMATION DEEMED NECESSARY FOR SPECIFIC REQUIREMENTS. MOMENTIVE PRODUCT USERS ARE RESPONSIBLE FOR DETERMINING THE SUITABILITY OF MOMENTIVE PRODUCTS FOR THE PARTICULAR APPLICATION AND ALL RELATED PROJECT DETAILS. MOMENTIVE MAKES NO WARRANTY, EXPRESS OR IMPLIED, WITH RESPECT TO THE PERFORMANCE, SUITABILITY OR FITNESS FOR INTENDED USE OF ITS PRODUCTS IN ANY USER'S APPLICATION. ANY SALE OF PRODUCTS OR DELIVERY OF CUSTOMER SUPPORT AND ADVICE BY MOMENTIVE PERFORMANCE MATERIALS INC. AND/OR ANY OF ITS AFFILIATES ("MOMENTIVE") IS MADE EXCLUSIVELY UNDER MOMENTIVE'S STANDARD CONDITIONS OF SALE, WHICH ARE AVAILABLE AT WWW.GESILICONES.COM

SCALE: N.T.S.

DATE: 2019-09-09



GE Silicones

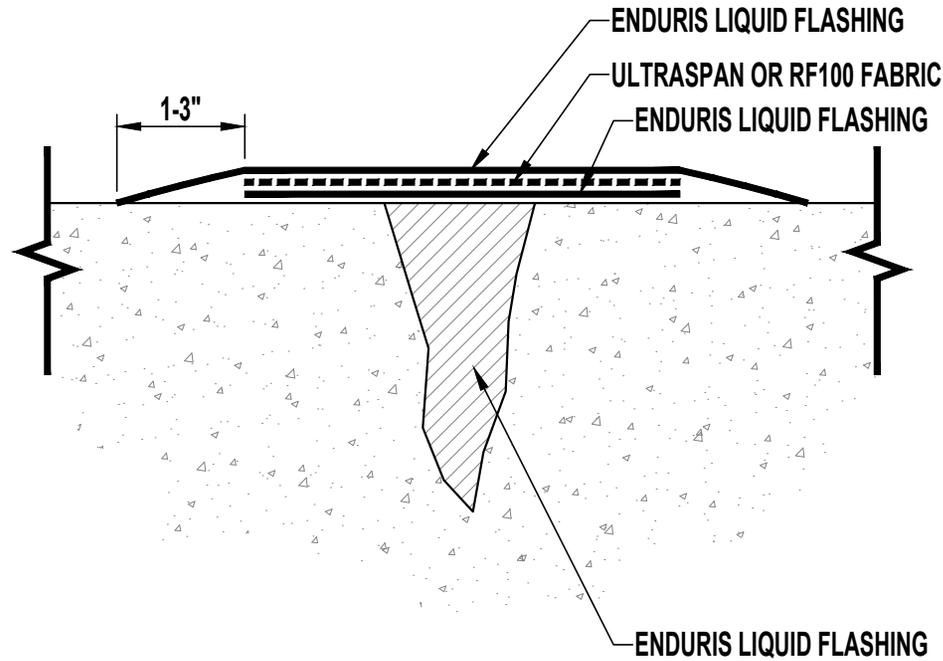

GE SILICONES ENDURIS* SILICONE ROOF COATING SYSTEMS

DETAIL #: 19


THE ABOVE DETAIL IS FOR ILLUSTRATION PURPOSES ONLY. IT IS INTENDED AS A GUIDELINE TO ASSIST MOMENTIVE PERFORMANCE MATERIALS PRODUCT USERS IN DEVELOPING PROJECT SPECIFIC DETAILS. CONSULT APPROPRIATE SPECIFICATION DOCUMENTS, DATA SHEETS, BUILDING CODES AND ANY OTHER INFORMATION DEEMED NECESSARY FOR SPECIFIC REQUIREMENTS. MOMENTIVE PRODUCT USERS ARE RESPONSIBLE FOR DETERMINING THE SUITABILITY OF MOMENTIVE PRODUCTS FOR THE PARTICULAR APPLICATION AND ALL RELATED PROJECT DETAILS. MOMENTIVE MAKES NO WARRANTY, EXPRESS OR IMPLIED, WITH RESPECT TO THE PERFORMANCE, SUITABILITY OR FITNESS FOR INTENDED USE OF ITS PRODUCTS IN ANY USER'S APPLICATION. ANY SALE OF PRODUCTS OR DELIVERY OF CUSTOMER SUPPORT AND ADVICE BY MOMENTIVE PERFORMANCE MATERIALS INC. AND/OR ANY OF ITS AFFILIATES ("MOMENTIVE") IS MADE EXCLUSIVELY UNDER MOMENTIVE'S STANDARD CONDITIONS OF SALE, WHICH ARE AVAILABLE AT WWW.GESILICONES.COM

SCALE: N.T.S.

DATE: 2019-09-09



GE Silicones

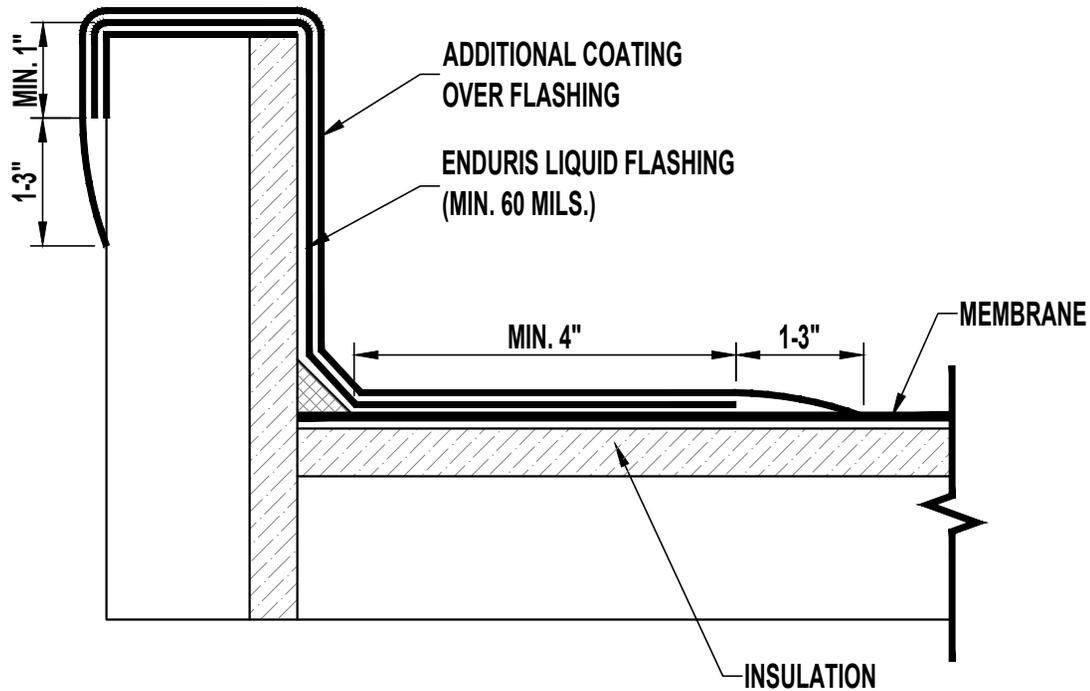

CURB DETAIL

GE SILICONES ENDURIS* SILICONE ROOF COATING SYSTEMS

DETAIL #: 20


THE ABOVE DETAIL IS FOR ILLUSTRATION PURPOSES ONLY. IT IS INTENDED AS A GUIDELINE TO ASSIST MOMENTIVE PERFORMANCE MATERIALS PRODUCT USERS IN DEVELOPING PROJECT SPECIFIC DETAILS. CONSULT APPROPRIATE SPECIFICATION DOCUMENTS, DATA SHEETS, BUILDING CODES AND ANY OTHER INFORMATION DEEMED NECESSARY FOR SPECIFIC REQUIREMENTS. MOMENTIVE PRODUCT USERS ARE RESPONSIBLE FOR DETERMINING THE SUITABILITY OF MOMENTIVE PRODUCTS FOR THE PARTICULAR APPLICATION AND ALL RELATED PROJECT DETAILS. MOMENTIVE MAKES NO WARRANTY, EXPRESS OR IMPLIED, WITH RESPECT TO THE PERFORMANCE, SUITABILITY OR FITNESS FOR INTENDED USE OF ITS PRODUCTS IN ANY USER'S APPLICATION. ANY SALE OF PRODUCTS OR DELIVERY OF CUSTOMER SUPPORT AND ADVICE BY MOMENTIVE PERFORMANCE MATERIALS INC. AND/OR ANY OF ITS AFFILIATES ("MOMENTIVE") IS MADE EXCLUSIVELY UNDER MOMENTIVE'S STANDARD CONDITIONS OF SALE, WHICH ARE AVAILABLE AT WWW.GESILICONES.COM

SCALE: N.T.S.

DATE: 2019-09-09



GE Silicones

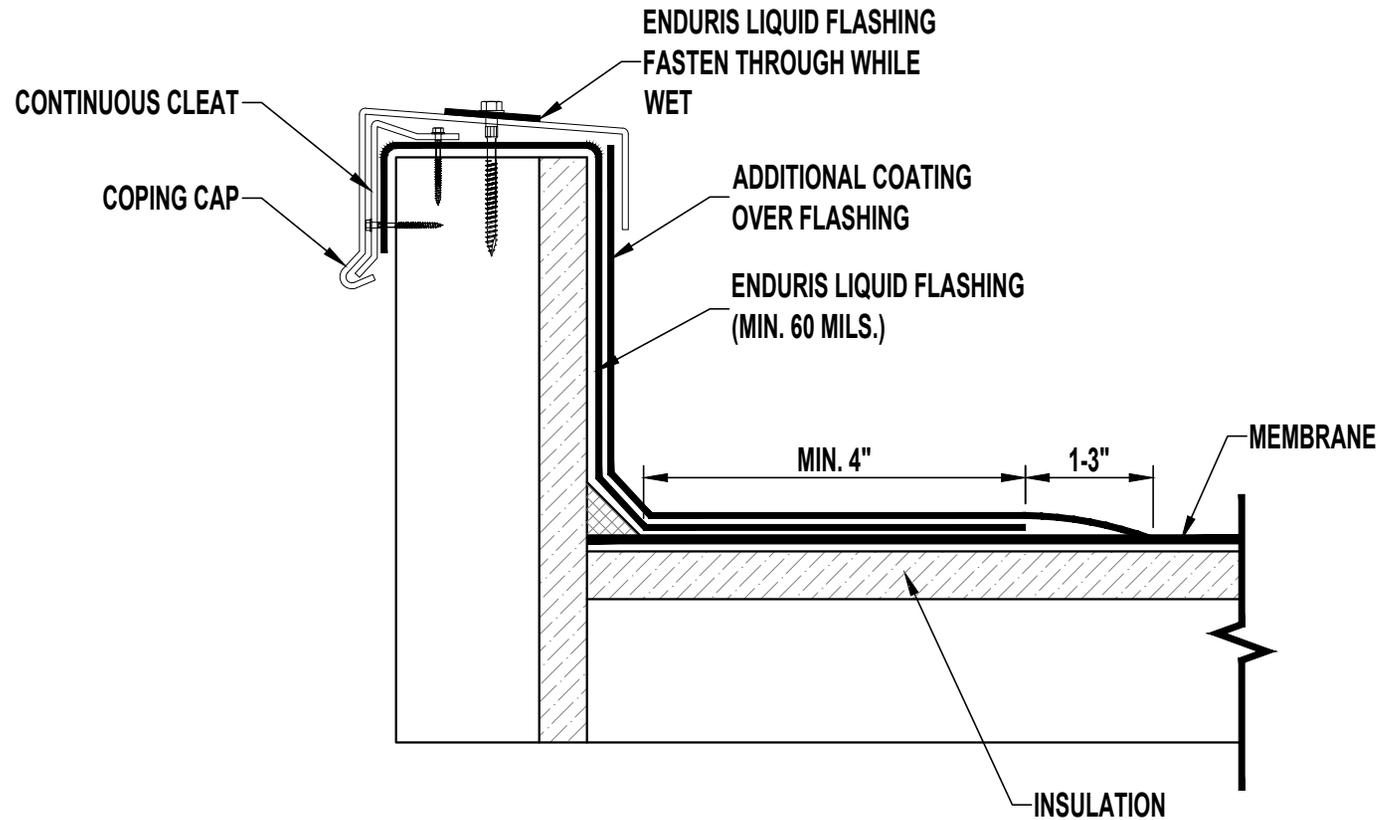

COPING CAP

GE SILICONES ENDURIS* SILICONE ROOF COATING SYSTEMS

DETAIL #: 21

THE ABOVE DETAIL IS FOR ILLUSTRATION PURPOSES ONLY. IT IS INTENDED AS A GUIDELINE TO ASSIST MOMENTIVE PERFORMANCE MATERIALS PRODUCT USERS IN DEVELOPING PROJECT SPECIFIC DETAILS. CONSULT APPROPRIATE SPECIFICATION DOCUMENTS, DATA SHEETS, BUILDING CODES AND ANY OTHER INFORMATION DEEMED NECESSARY FOR SPECIFIC REQUIREMENTS. MOMENTIVE PRODUCT USERS ARE RESPONSIBLE FOR DETERMINING THE SUITABILITY OF MOMENTIVE PRODUCTS FOR THE PARTICULAR APPLICATION AND ALL RELATED PROJECT DETAILS. MOMENTIVE MAKES NO WARRANTY, EXPRESS OR IMPLIED, WITH RESPECT TO THE PERFORMANCE, SUITABILITY OR FITNESS FOR INTENDED USE OF ITS PRODUCTS IN ANY USER'S APPLICATION. ANY SALE OF PRODUCTS OR DELIVERY OF CUSTOMER SUPPORT AND ADVICE BY MOMENTIVE PERFORMANCE MATERIALS INC. AND/OR ANY OF ITS AFFILIATES ("MOMENTIVE") IS MADE EXCLUSIVELY UNDER MOMENTIVE'S STANDARD CONDITIONS OF SALE, WHICH ARE AVAILABLE AT WWW.GESILICONES.COM

SCALE: N.T.S.

DATE: 2019-09-09